

Sheet X-1a
Commons Building
Scale: 1/16" = 1'-0"

Date: 12-Feb-2020

Sheet Numbers
VIII Location Vicinity Map
VIII Site Plan A
IX Site Plan B
X-1 Commons
X-2 Guest Quarters
X-3 Multipurpose Room
X-4 Yurt
X-5 Pool Area
X-6 Staff Quarters A-H
X-7 Staff Quarters K, L, & M
XI Landscape Plan

Permit Application
Zoning/Use Permit Application
Zone: Timberland Production
Use: Wildwood Retreat Center


Prepared By
Leif Glomset
Drawn By
Alexander Vincent

A.P. Numbers
106-230-008


Wildwood Conservation Foundation
501(C)3 Non-Profit Organization
#C2074655

Address
20111 Old Cazadero Rd.
Guerneville, CA 95446



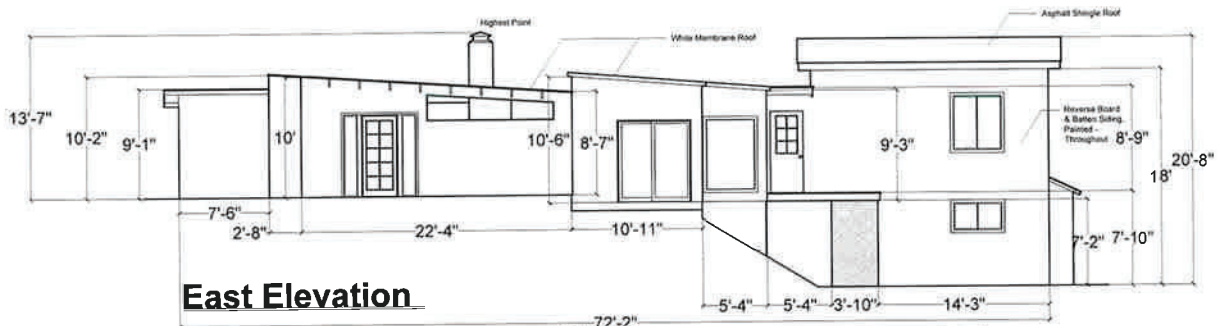


East Elevation

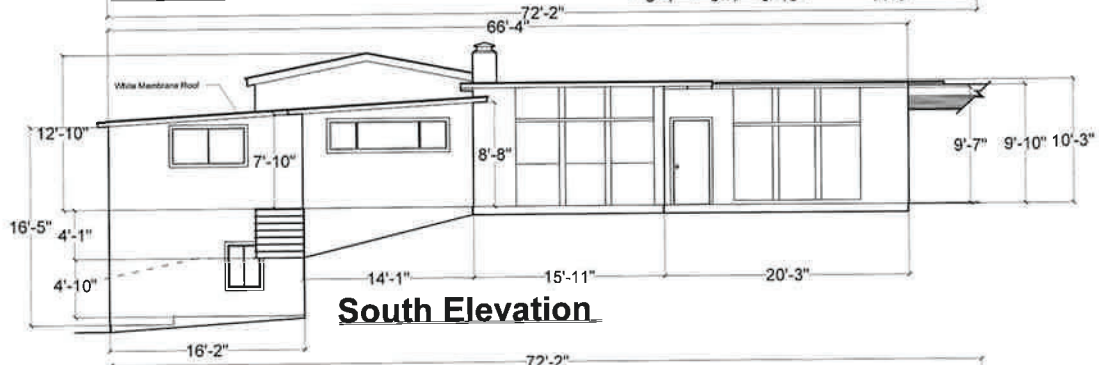

South Elevation



West Elevation

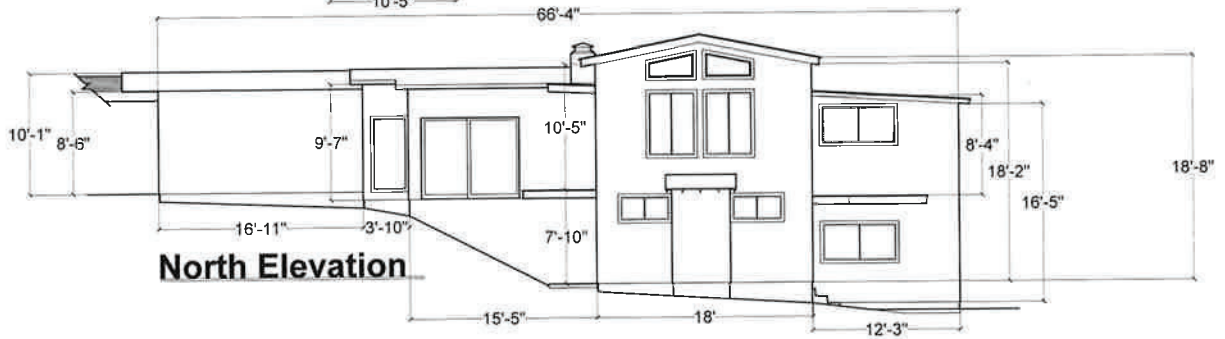

North Elevation



Wildwood Conservation Foundation
 501(C)3 Non-Profit Organization
 #C2074655
 Address
 20111 Old Cazadero Rd.
 Guerneville, CA 95446
 A.P. Numbers
 106-230-008

Permit Application
 Zoning/Use Permit Application
 Zone: Timberland Production
 Use: Wildwood Retreat Center
 Prepared By
 Lefi Glomset
 Drawn By
 Alexander Vincent

Sheet Numbers
 VII Location Vicinity Map
 VIII Site Plan A
 IX Site Plan B
 X-1 Commons
 X-2 Guest Quarters
 X-3 Multipurpose Room
 X-4 Yurt
 X-5 Pool Area
 X-6 Staff Quarters A-H
 X-7 Staff Quarters K, L, & M
 XI Landscape Plan

Date: 12-Feb-2020

Sheet X-1b
Commons Building
 Scale: 1/16" = 1'-0"