



Floor Plan


1480 sq ft total

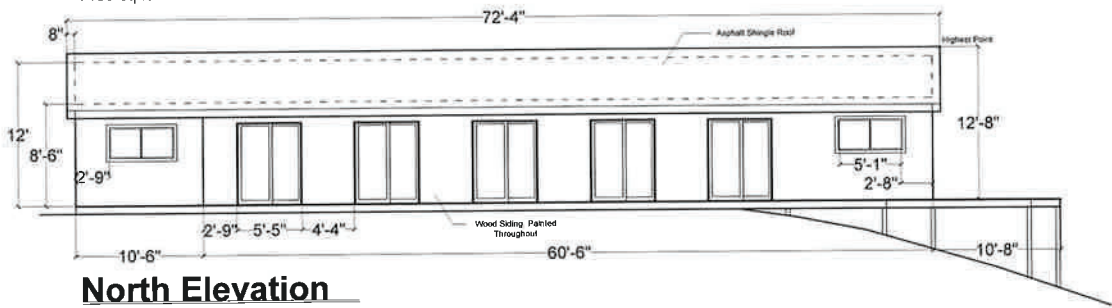


North Elevation

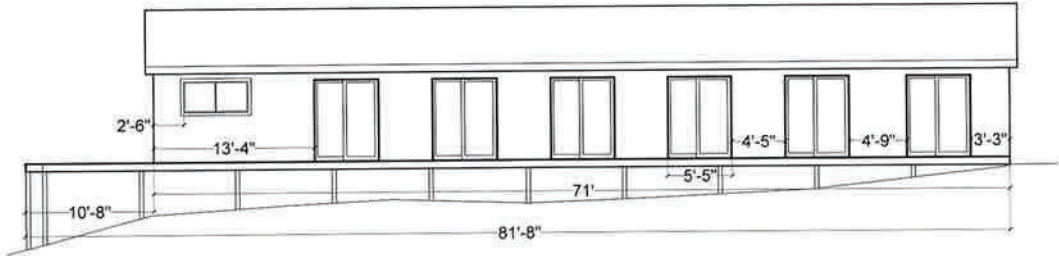


South Elevation

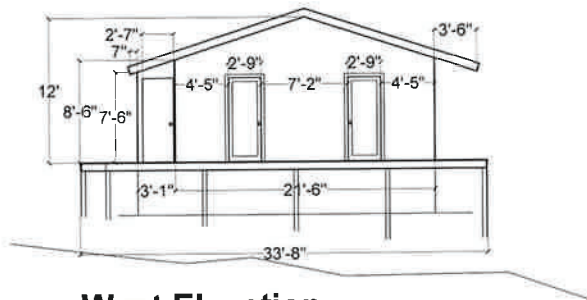

West Elevation

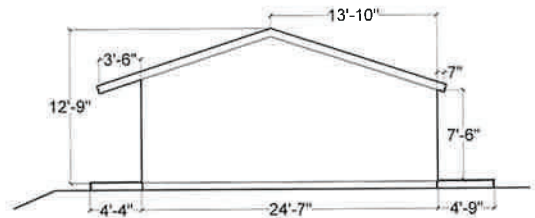

East Elevation

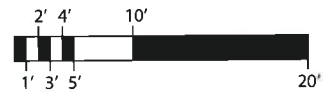

Sheet X-2
 Guest Quarters
 Scale: 1/16" = 1'-0"

Date: 12-Feb-2020

- Sheet Numbers**
- VII Location Vicinity Map
 - VIII Site Plan A
 - IX Site Plan B
 - X-1 Commons
 - X-2 Guest Quarters
 - X-3 Multipurpose Room
 - X-4 Yurt
 - X-5 Pool Area
 - X-6 Staff Quarters A-H
 - X-7 Staff Quarters K, L, & M
 - XI Landscape Plan

Prepared By
 Leif Glomset
Drawn By
 Alexander Vincent

Permit Application
 Zoning/Use Permit Application
 Zone: Timberland Production
 Use: Wildwood Retreat Center

Address
 20111 Old Cazadero Rd.
 Guerneville, CA 95446

A.P. Numbers
 106-230-008

Wildwood Conservation Foundation
 501(C)(3) Non-Profit Organization
 #C2074655

Wildwood
 BODY • SPIRIT • NATURE • HOME

X-2