



Wildwood Conservation Foundation
 501(c)3 Non-Profit Organization
 #C2074655

Address
 20111 Old Cazadero Rd.
 Guerneville, CA 95446

A.P. Numbers
 106-230-008

Permit Application
 Zoning/Use Permit Application
 Zone: Timberland Production
 Use: Wildwood Retreat Center


Prepared By
 Leif Glomset
Drawn By
 Alexander Vincent

Sheet Numbers
 VII Location Vicinity Map
 VIII Site Plan A
 IX Site Plan B
 X-1 Commons
 X-2 Guest Quarters
 X-3 Multipurpose Room
 X-4 Yurt
 X-5 Pool Area
 X-6 Staff Quarters A-H
 X-7 Staff Quarters K, L, & M
 XI Landscape Plan

Date: 12-Feb-2020

Sheet XI
 Landscape Plan

Scale: 1/32" = 3'-0"

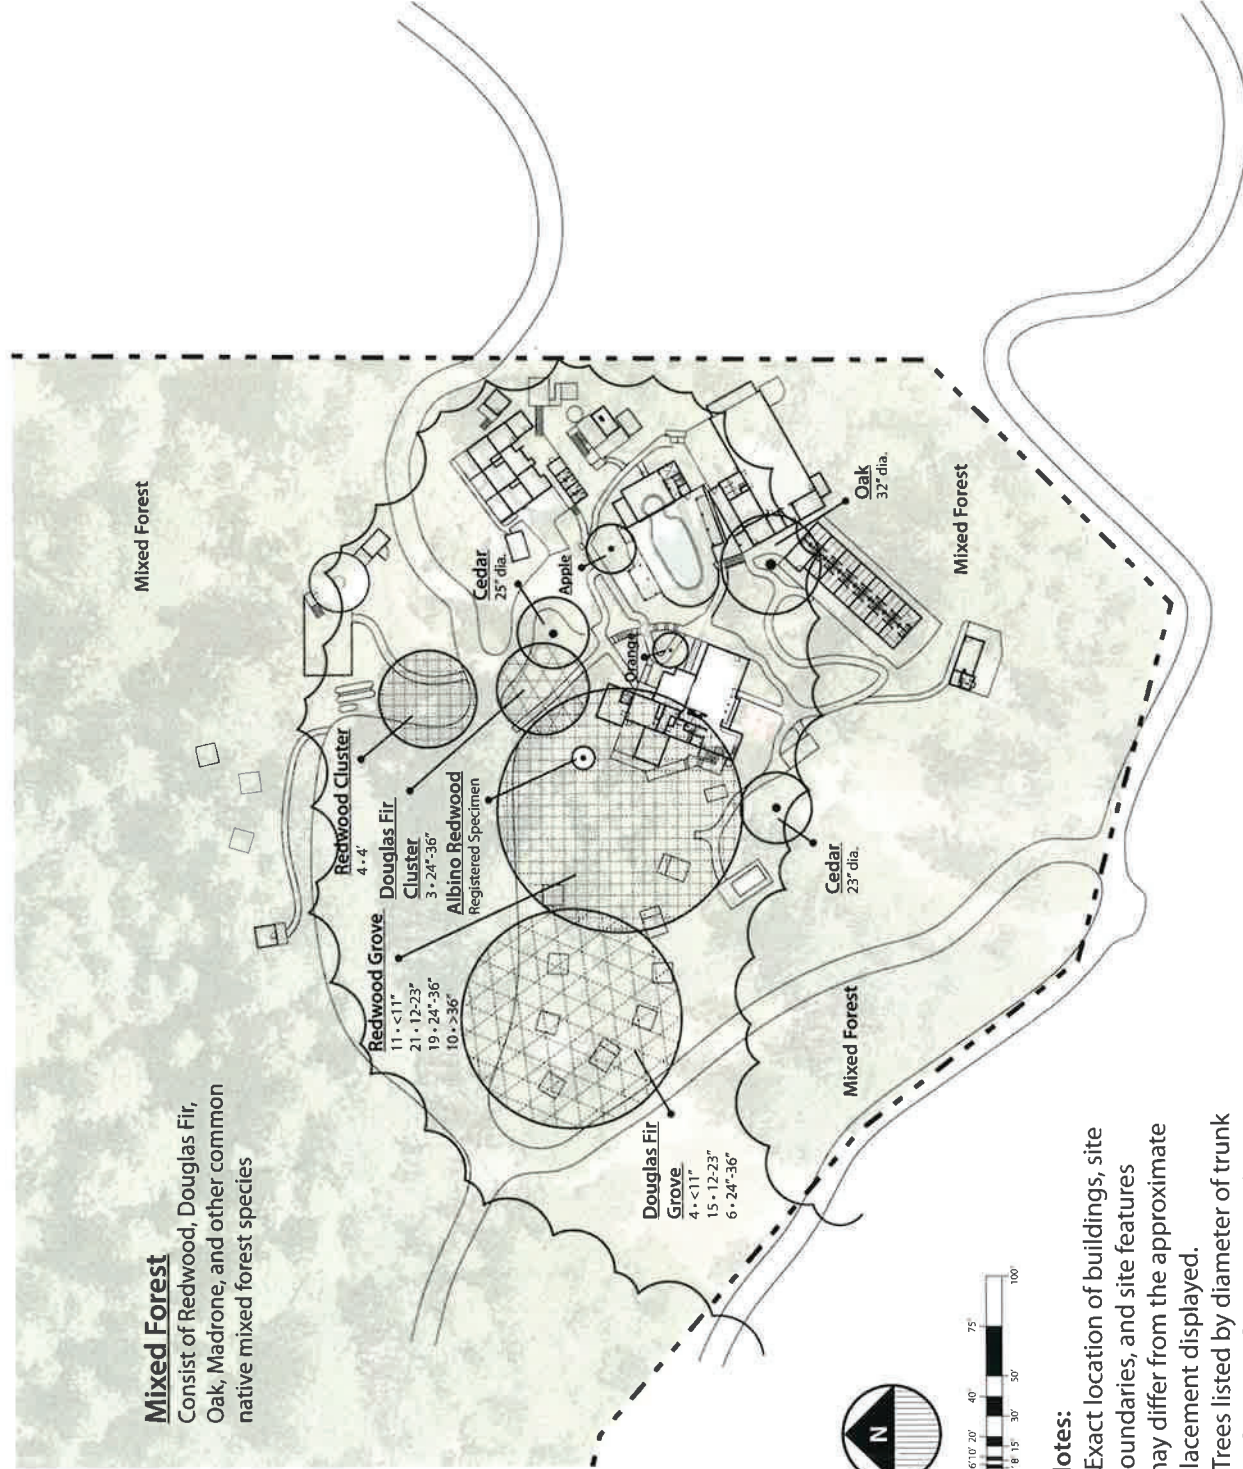

Mixed Forest

Consist of Redwood, Douglas Fir, Oak, Madrone, and other common native mixed forest species



Notes:

- Exact location of buildings, site boundaries, and site features may differ from the approximate placement displayed.
- Trees listed by diameter of trunk (# of Trees • of Set Diameter)
- Mixed plantings in the areas of the Retreat Center buildings consist of drought-resistant groundcovers and low plantings.

