



Wildwood Conservation Foundation

501(C)3 Non-Profit Organization
#C2074655

Address
20111 Old Cazadero Rd.
Guerneville, CA 95446

A.P. Numbers
106-230-008

Permit Application
Zoning/Use Permit Application
Zone: Timberland Production
Use: Wildwood Retreat Center

Prepared By
Leif Glomset
Drawn By
Alexander Vincent


- Sheet Numbers**
- VIII Location Vicinity Map
 - VIII Site Plan A
 - IX Site Plan B
 - X-1 Commons
 - X-2 Guest Quarters
 - X-3 Multipurpose Room
 - X-4 Yurt
 - X-5 Pool Area
 - X-6 Staff Quarters A-H
 - X-7 Staff Quarters K, L, & M
 - XI Landscape Plan


Date: 12-Feb-2020

Sheet X-3a


Multipurpose Room

Scale: 1/16" = 1'-0"

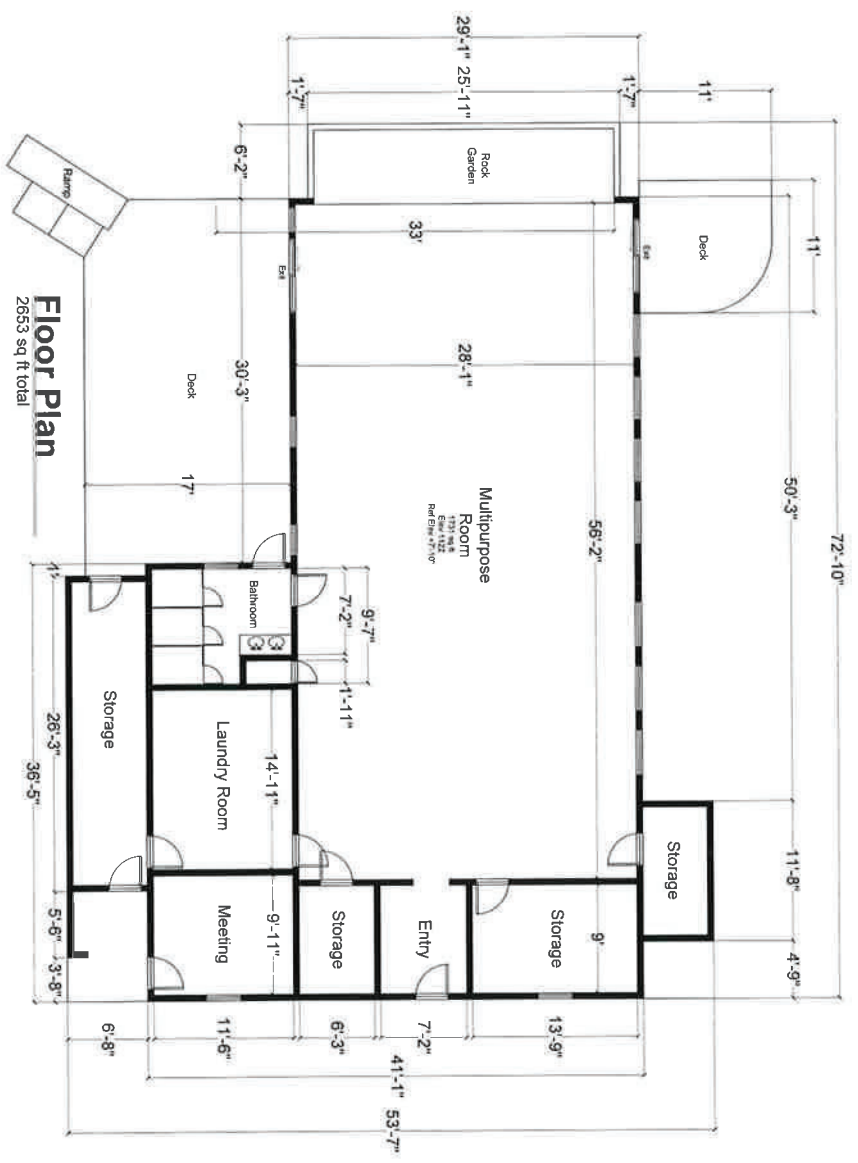


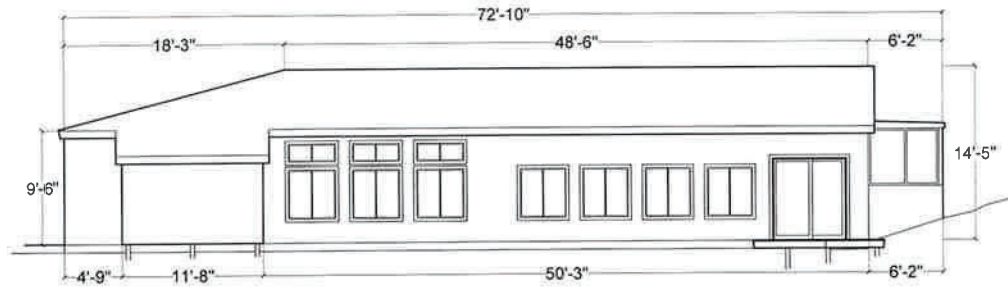


South Elevation

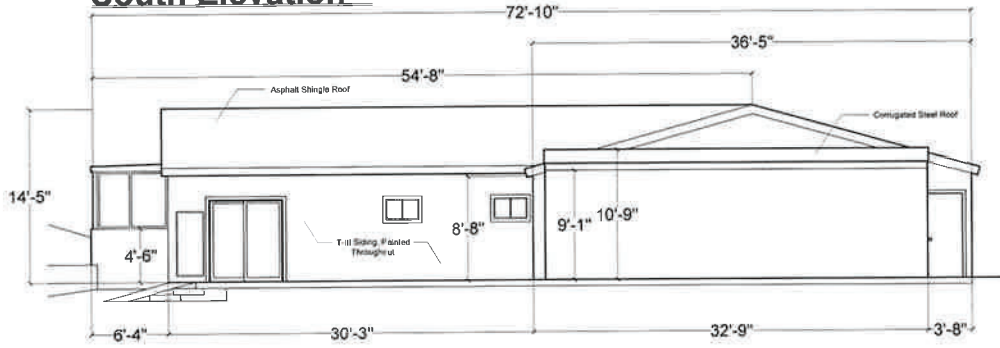


North Elevation

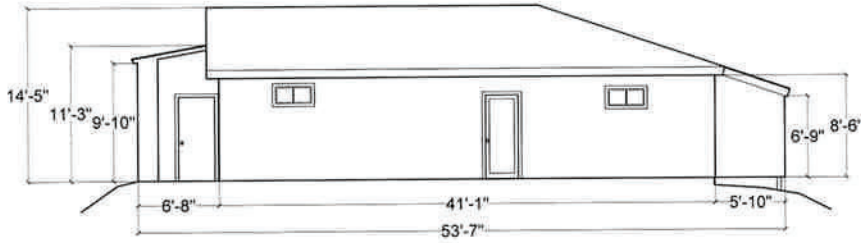

West Elevation

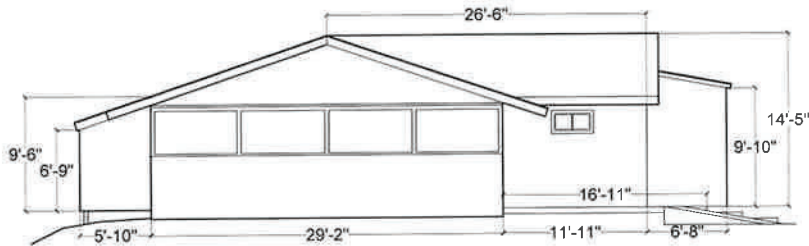

East Elevation

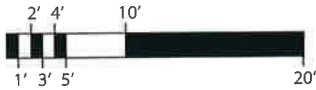

Sheet X-3b
Multipurpose Room
 Scale: 1/16" = 1'-0"

Date: 12-Feb-2020

Sheet Numbers
 VIII Location Vicinity Map
 VIII Site Plan A
 IX Site Plan B
 X-1 Commons
 X-2 Guest Quarters
 X-3 Multipurpose Room
 X-4 Yurt
 X-5 Pool Area
 X-6 Staff Quarters A-H
 X-7 Staff Quarters K, L, & M
 XI Landscape Plan

Prepared By
 Leif Glomset
 Alexander Vincent

Permit Application
 Zoning/Use Permit Application
 Zone: Timberland Production
 Use: Wildwood Retreat Center

Wildwood Conservation Foundation
 501(C)3 Non-Profit Organization
 #C2074655

Address
 20111 Old Cazadero Rd.
 Guerneville, CA 95446

A.P. Numbers
 106-230-008

