



**Wildwood Conservation Foundation**

501(c)(3) Non-Profit Organization  
 #C2074655

**Address**  
 20111 Old Cazadero Rd.  
 Guerneville, CA 95446

**A.P. Numbers**  
 106-230-008

**Permit Application**

Zoning/Use Permit Application  
 Zone: Timberland Production  
 Use: Wildwood Retreat Center

**Prepared By**  
 Leif Glomset  
**Drawn By**  
 Alexander Vincent

**Sheet Numbers**


- VII Location Vicinity Map
- VIII Site Plan A
- IX Site Plan B
- X-1 Commons
- X-2 Guest Quarters
- X-3 Multipurpose Room
- X-4 Yurt
- X-5 Pool Area
- X-6 Staff Quarters A-H
- X-7 Staff Quarters K, L, & M
- XI Landscape Plan

**Date:** 12-Feb-2020

**Sheet X-5a**


**Pool Area**

**Scale:** 1/16" = 1'-0"

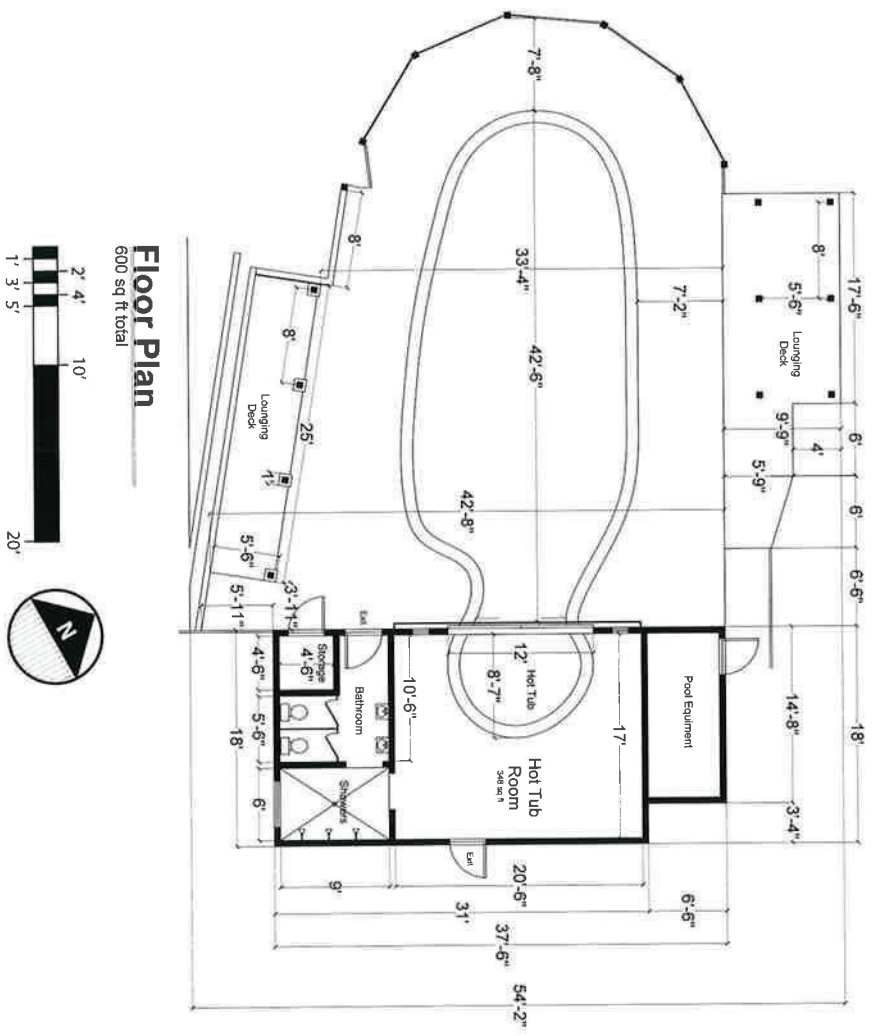


**Floor Plan**


600 sq ft total

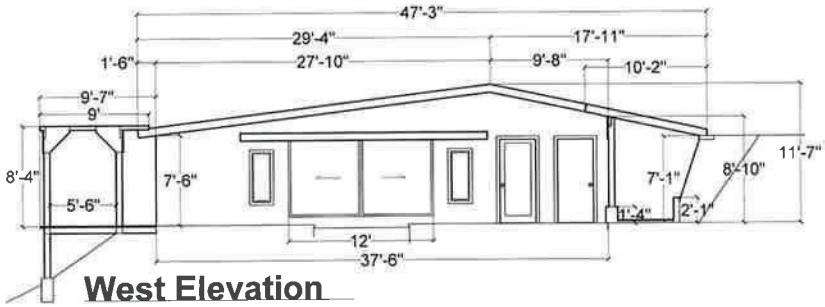


**West Elevation**

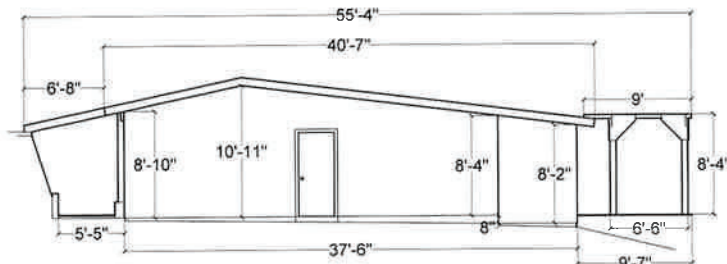


**East Elevation**

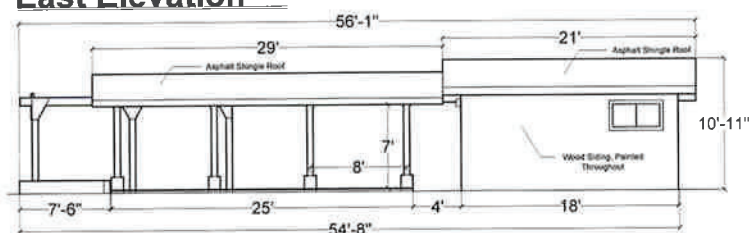

**South Elevation**

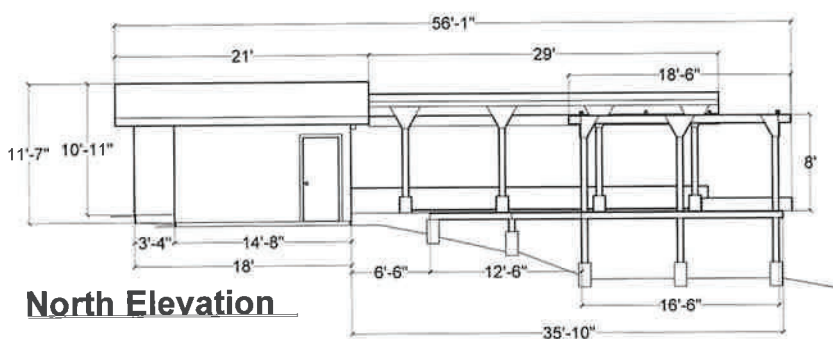

**North Elevation**

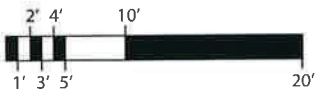

**Sheet X-5b**  
Pool Area  
Scale: 1/16" = 1'-0"

**Date:** 12-Feb-2020

- Sheet Numbers**
- VII Location Vicinity Map
  - VIII Site Plan A
  - IX Site Plan B
  - X-1 Commons
  - X-2 Guest Quarters
  - X-3 Multipurpose Room
  - X-4 Yurt
  - X-5 Pool Area
  - X-6 Staff Quarters A-H
  - X-7 Staff Quarters K, L, & M
  - XI Landscape Plan

**Prepared By**  
Leif Glomset  
**Drawn By**  
Alexander Vincent

**Permit Application**  
Zoning/Use Permit Application  
Zone: Timberland Production  
Use: Wildwood Retreat Center

**Address**  
20111 Old Cazadero Rd.  
Guerneville, CA 95446

**A.P. Numbers**  
106-230-008

**Wildwood Conservation Foundation**  
501(c)(3) Non-Profit Organization  
#C2074655

