



**Wildwood Conservation Foundation**  
 501(C)3 Non-Profit Organization  
 #C2074655

**Address**  
 20111 Old Cazadero Rd.  
 Guerneville, CA 95446

**A.P. Numbers**  
 106-230-008

**Permit Application**  
 Zoning/Use Permit Application  
 Zone: Timberland Production  
 Use: Wildwood Retreat Center

**Prepared By**  
 Leif Glomset  
**Drawn By**  
 Alexander Vincent


**Sheet Numbers**  
 VII Location Vicinity Map  
 VIII Site Plan A  
 IX Site Plan B  
 X-1 Commons  
 X-2 Guest Quarters  
 X-3 Multipurpose Room  
 X-4 Yurt  
 X-5 Pool Area  
 X-6 Staff Quarters A-H  
 X-7 Staff Quarters K, L, & M  
 XI Landscape Plan

**Date:** 12-Feb-2020

**Sheet IX**

**Site Plan B**

**Scale:** 1/32" = 3'-0"

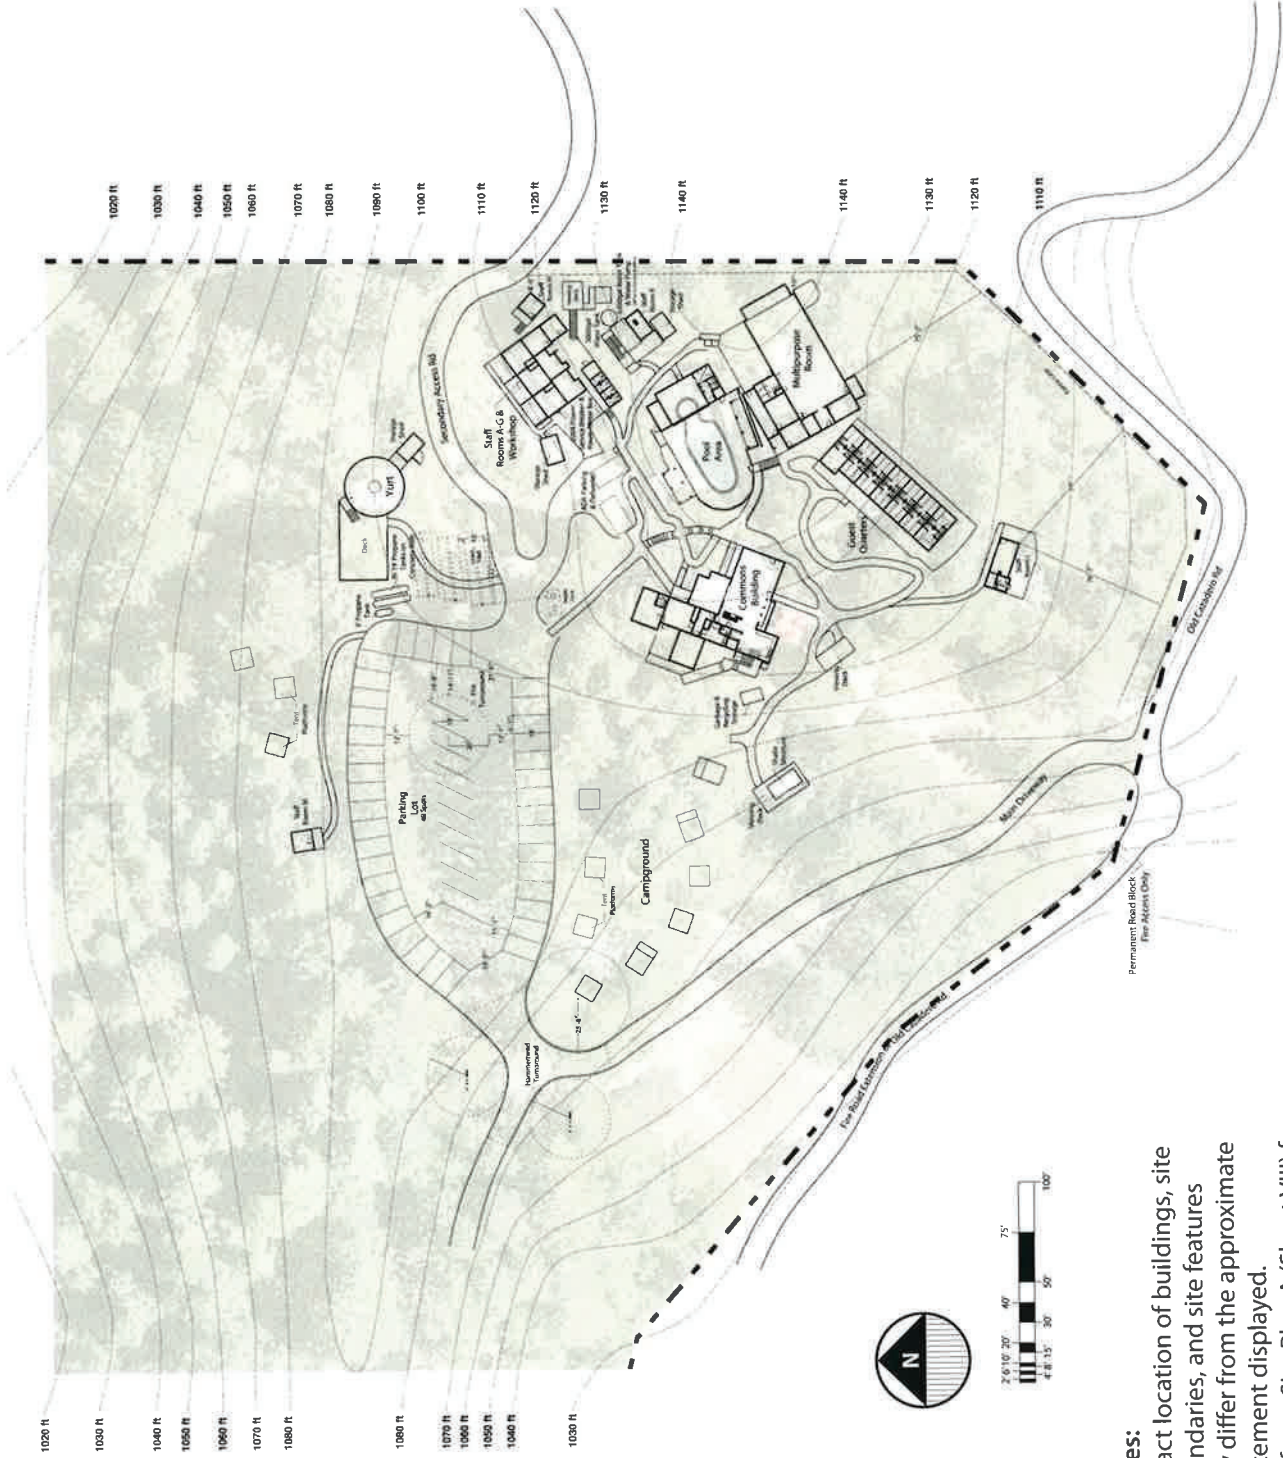

**Notes:**

- Exact location of buildings, site boundaries, and site features may differ from the approximate placement displayed.
- Refer to Site Plan A (Sheet VIII) for full parcel boundary and APNs of neighboring properties.

