

**Sheet X-6a**  
Staff Quarters  
A-H  
Scale: 1/16" = 1'-0"

Date: 12-Feb-2020

**Sheet Numbers**  
VIII Location Vicinity Map  
VIII Site Plan A  
IX Site Plan B  
X-1 Commons  
X-2 Guest Quarters  
X-3 Multipurpose Room  
X-4 Yurt  
X-5 Pool Area  
X-6 Staff Quarters A-H  
X-7 Staff Quarters K, L, & M  
XI Landscape Plan

**Permit Application**  
Zoning/Use Permit Application  
Zone: Timberland Production  
Use: Wildwood Retreat Center

**Prepared By**  
Leif Glomset


**Drawn By**  
Alexander Vincent

**Wildwood Conservation Foundation**  
501(c)(3) Non-Profit Organization  
#C2074655


**Address**  
20111 Old Cazadero Rd.  
Guerneville, CA 95446

**A.P. Numbers**  
106-230-008




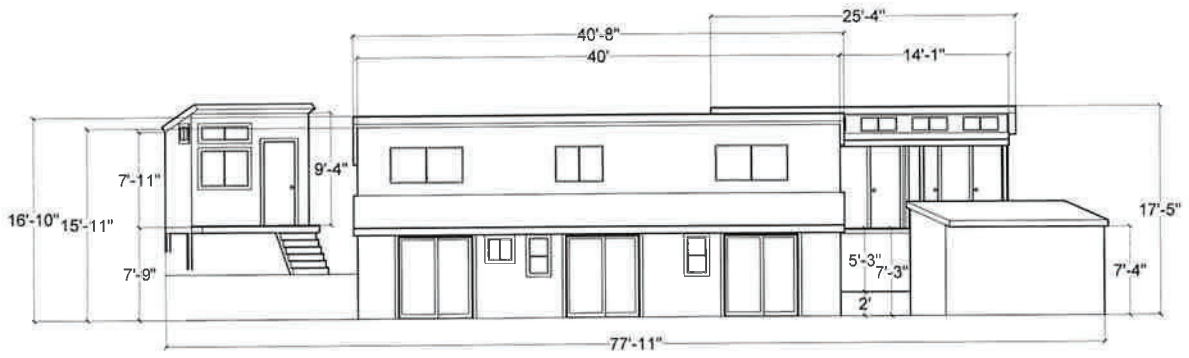


**South Elevation**

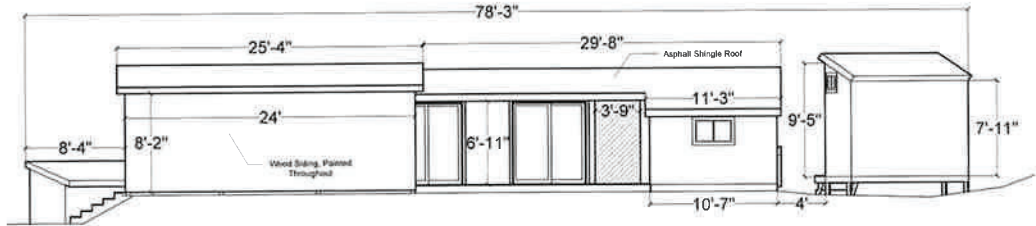

**North Elevation**

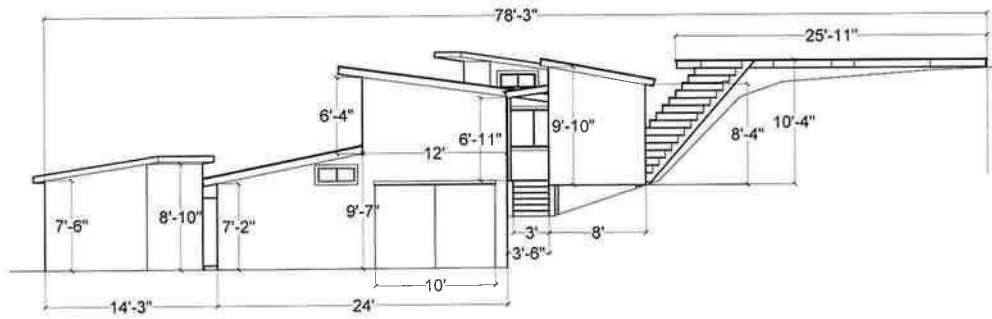

**West Elevation**

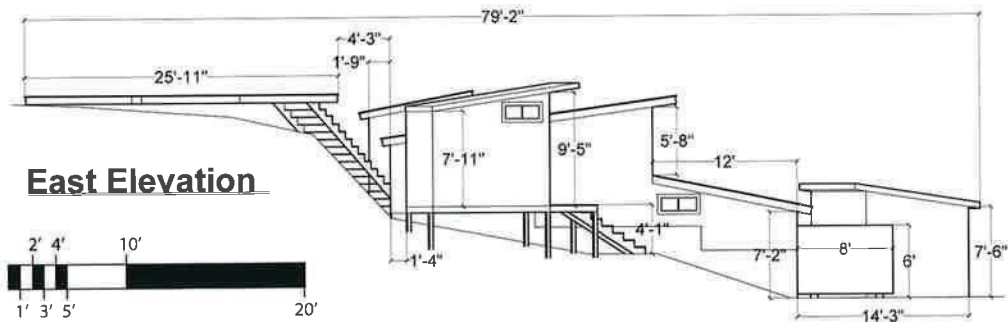

**East Elevation**

**Sheet X-6b**  
**Staff Quarters**  
**A-H**  
**Scale: 1/16" = 1'-0"**

**Date: 12-Feb-2020**

**Sheet Numbers**  
 VII Location Vicinity Map  
 VIII Site Plan A  
 IX Site Plan B  
 X-1 Commons  
 X-2 Guest Quarters  
 X-3 Multipurpose Room  
 X-4 Yurt  
 X-5 Pool Area  
 X-6 Staff Quarters A-H  
 X-7 Staff Quarters K, L, & M  
 XI Landscape Plan

**Permit Application**  
 Zoning/Use Permit Application  
 Zone: Timberland Production  
 Use: Wildwood Retreat Center  
**Prepared By**  
 Leif Glomset  
**Drawn By**  
 Alexander Vincent

**Wildwood Conservation Foundation**  
 501(c)3 Non-Profit Organization  
 #C2074655  
**Address**  
 20111 Old Cazadero Rd.  
 Guerneville, CA 95446  
**A.P. Numbers**  
 106-230-008

