



VICINITY MAP  
NO SCALE

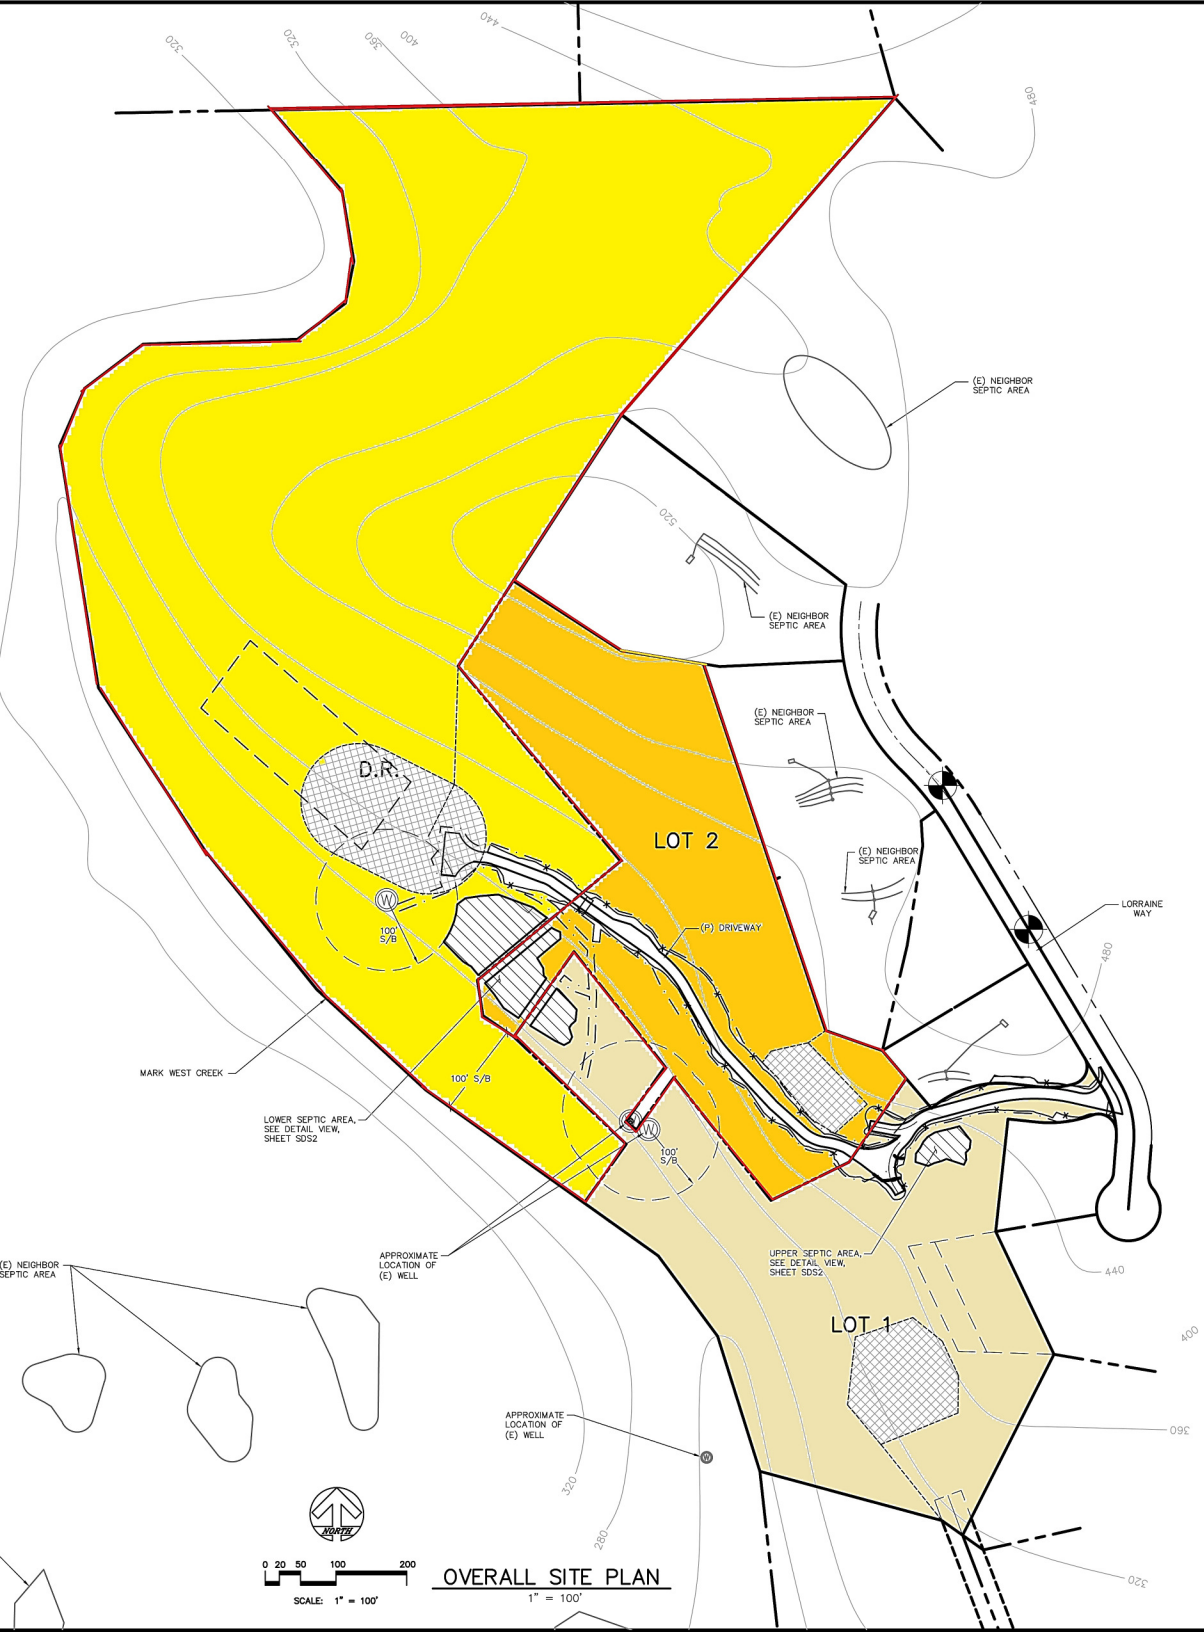

LEGEND	
	APPROXIMATE PROPERTY LINE
	APPROXIMATE R.O.W. EASEMENT
	FENCE
	DRAINAGE COURSE FLOWLINE
	5 FOOT INDEX 1' INTERVAL CONTOURS
	WELL
	EXISTING/PROPOSED
	SOILS PROFILE PIT SET BACK
	PERC BY DIMENSIONS 4 ENGINEERING (HOLE # RATE/DEPTH)
	TEST PIT BY DIMENSIONS 4 ENGINEERING
	PERC HOLE # 24"/60 MPI
	PERC BY AE, INC.

- NOTES**
1. ALWAYS ENGINEERING, INC IS NOT RESPONSIBLE OR LIABLE FOR CHANGES MADE BY THE CLIENT, HIS/HER CONTRACTORS OR SUBCONTRACTORS TO ANY PLAN, SPECIFICATION OR OTHER CONSTRUCTION DOCUMENT PREPARED BY ALWAYS ENGINEERING, INC WITHOUT OBTAINING THE ENGINEERS' PRIOR WRITTEN CONSENT.
  2. SURVEY BY DIMENSIONS 4 ENGINEERING INC. AND MICHAEL FORD LAND SURVEYING INC.
  3. ALL NEIGHBORING PARCELS ADJACENT TO LORRAINE WAY ARE SERVED BY A MUTUAL WATER DISTRICT AND DO NOT HAVE WELLS.

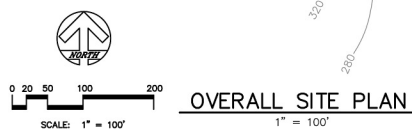

OVERALL SITE PLAN  
1" = 100'

